



SECTION A-A
FIRE LINE SYSTEM TO BUILDING

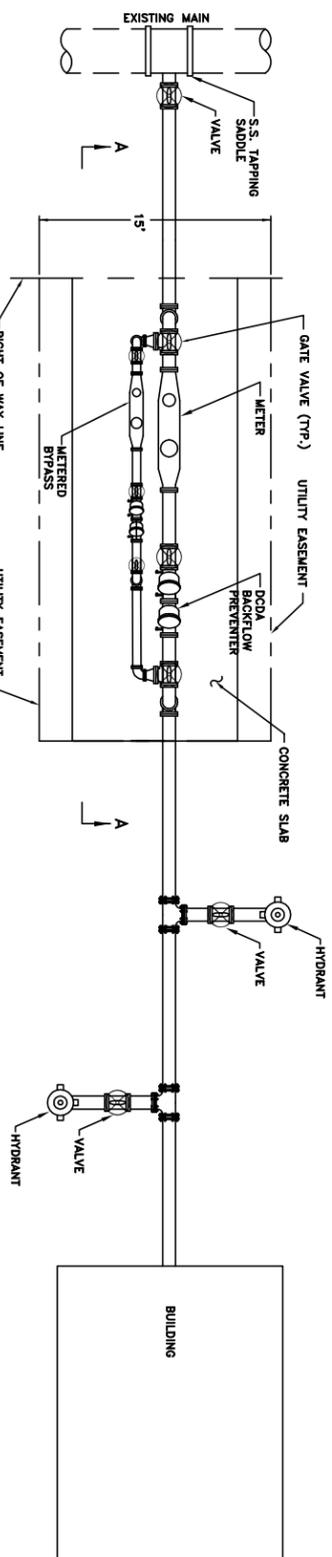

NOTE:
FDC LOCATION WILL BE DICTATED BY
THE FIRE MARSHALL AT TIME OF
CONSTRUCTION.

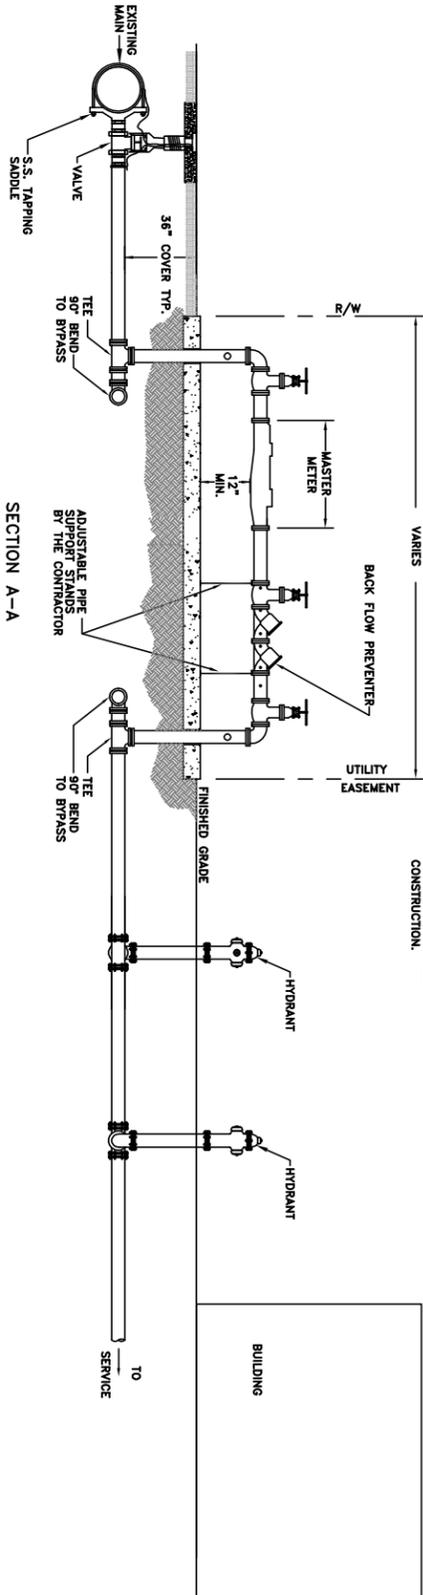

POTABLE SYSTEM TO BUILDING WITH PRIVATELY MAINTAINED HYDRANTS

NOTE:
NEPA 24 AND 25 SHOULD BE APPLIED ON
FIRE SYSTEM.
PAINT FIRE LINE SYSTEM RED BUT DO
NOT PAINT BRASS.
PAINT POTABLE METER ASSEMBLY BLUE
WHEN COMPLETED BUT DO NOT PAINT
BRASS.

ISSUE CODE
MODIFIED TJM
12-24-09



CITY OF LAKE WALES
ESTABLISHED 1921
LAKE WALES, FLORIDA 33909

ISSUE CODE	A [PRELIMINARY]	B [DESIGN]	
C [BIDS]	D [CONSTRUCTION]	E [APPROVAL]	
DESIGN:	SCALE: N.T.S.	DATE:	
CHK'D BY:	ENGR. APPR.		
DRAWN BY:			

FIRE LINE SYSTEM

JOB NO. _____

AREA
CITY-OF-LAKE-WALES

REV. _____